


SECOND FLOOR PLAN

FLOOR AREA: 1,798 SQ FT  
 SCREENED PATIO: 104  
 PATIO & COURT: 216  
 STORAGE & CARPORT: 388  
 BALCONY: 52

SCALE: 1/8" = 1'-0" PER FT  
 PLAN, SEAS AND APPLIANCES AND  
 NOT TO SCALE UNLESS SPECIFICATED

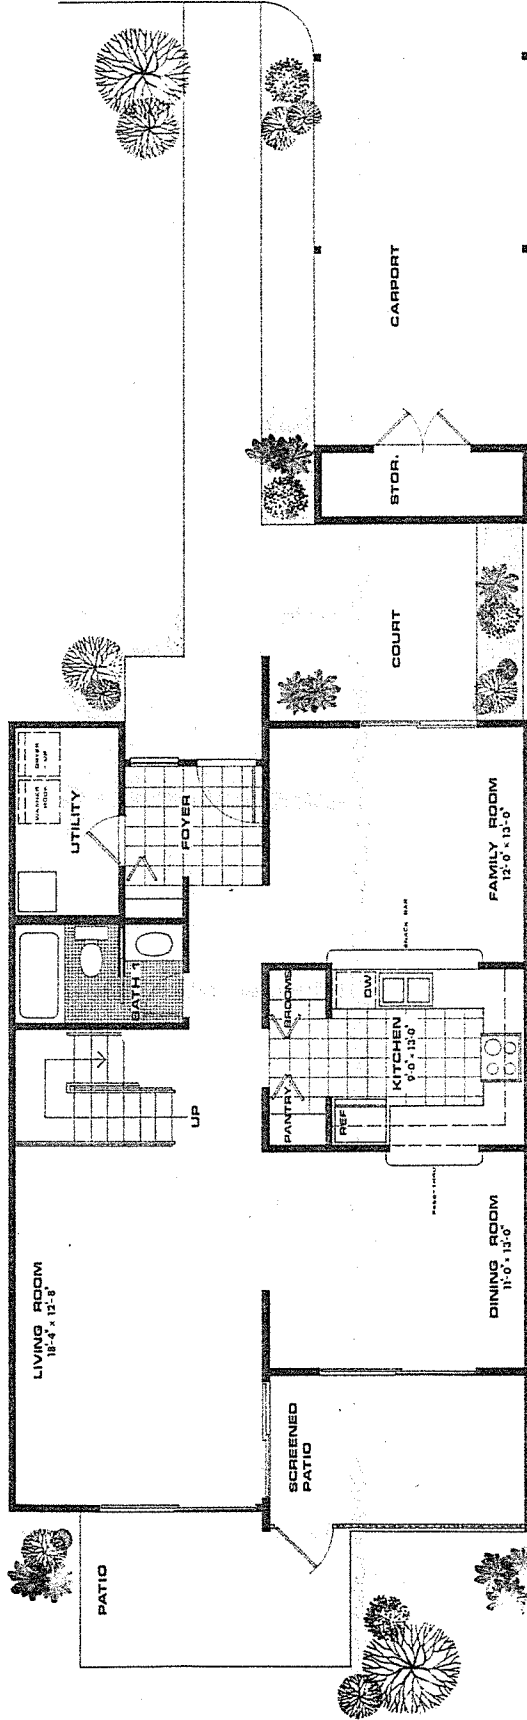

FIRST FLOOR PLAN



**PELICAN  
 COVE**

# Treehouses

## 3 bedroom / 3bath